



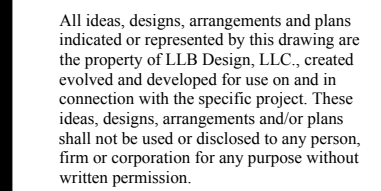

revision	date
date	November 13, 2023
scale	
drawn by	LGB
project no	1123



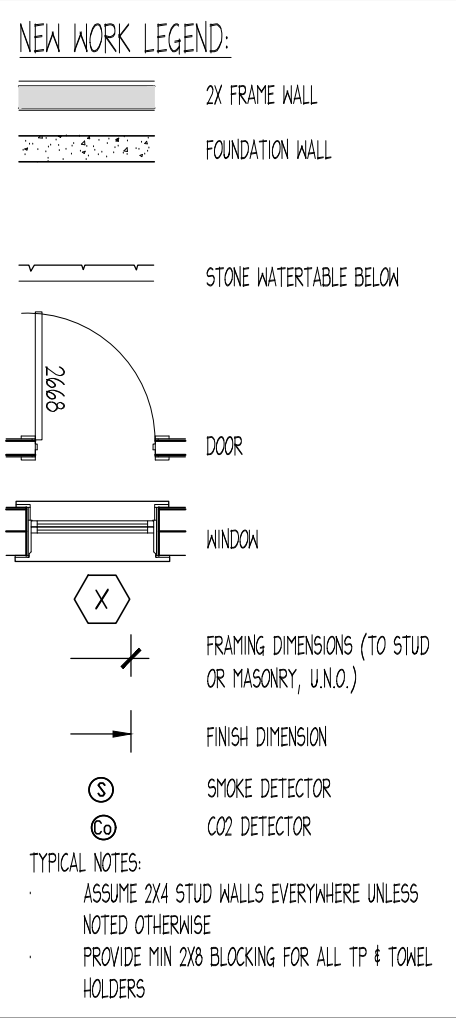

LLB DESIGN, LLC.
ARCHITECTURE • PERMITTING
9549 SPRINGS ROAD WARENTON, VA 20186 540.272.1202
GARGAGLIANOBBARTEE@GMAIL.COM

revision	date
date	November 13, 2023
scale	
drawn by	LGB
project no	1123



All ideas, designs, arrangements and plans indicated or represented by this drawing are the property of LLB Design, L.L.C., created and developed for use on and in connection with the specific project. These ideas, designs, arrangements and/or plans shall not be used or disclosed to any person, firm or corporation for any purpose without written permission.

©2019 LLB Design, L.L.C.

BASEMENT FLOOR PLAN

SCALE: 1/4"=1'-0"

- ARCHITECTURAL SHINGLES w/RIDGEVENT (painted metal accents at front returns/eyebrows)
- STONE FRONT DOOR WALL, FRONT FOUNDATION, TAPERED COLUMN BASES AT FRONT/REAR, FRONT PORCH
- PAINTED FIBER CEMENT SHINGLE SIDING AT FRONT GABLES
- PAINTED FIBER CEMENT LAP SIDING AT REMAINDER OF FRONT/SIDES/REAR (1"x10" bottom band)
- PAINTED FIBER CEMENT DOOR/WINDOW TRIM AT FRONT/SIDES/REAR
- PAINTED TRUSS DETAIL AT FRONT GABLES
- PAINTED TRUSS STYLE OPEN GABLE AT REAR SCREENED
- PAINTED CORBELS AT FRONT OF GARAGE
- PAINTED COMPOSITE 8"x8" SQUARE COLUMNS w/TRIM DETAIL AT FRONT PORCH
- PAINTED COMPOSITE 8"x8" SQUARE COLUMNS w/TRIM DETAIL UNDER DECKS
- PAINTED COMPOSITE 12"x12" SQUARE COLUMNS w/TRIM DETAIL AT EACH SIDE OF SCREENED PORCH
- PAINTED WOOD 4"x4" SQUARE POSTS AT SCREENED PORCH
- PAINTED BEAD BOARD CEILINGS AT FRONT/REAR PORCHES
- VINYL PLANK STYLE SHUTTERS (S-hooks & hinges)
- PAINTED COMPOSITE/FIBER CEMENT EAVES/FASCIA (frieze detail at front/sides/rear)
- EXPOSED CONCRETE FOUNDATION WALLS TO BE PAINTED
- TREX DECKING & METAL RAILS AT SCREENED PORCH/OPEN DECKS



ELEVATIONS

SCALE: 1/4"=1'-0"

LLB DESIGN, LLC.

ARCHITECTURE • PERMITTING
ROAD WARRENTON VA 20186 540 272

ARCHITECTURE • PERMITTING
9549 SPRINGS ROAD WARRENTON, VA 20186 540.272.1202
GARGAGLIANOBARTEE@GMAIL.COM

revision	date
date	November 13, 2023
scale	
drawn by	LGB
project no	1123



All ideas, designs, arrangements and plans indicated or represented by this drawing are the property of LLB Design, LLC, created evolved and developed for use on and in connection with the specific project. These ideas, designs, arrangements and/or plans shall not be used or disclosed to any person, firm or corporation for any purpose without written permission.

©2019 LLB Design, LLC

6 OF 10



ELEVATIONS
SCALE: 1/4"=1'-0"

revision	date
revision	November 13, 2023
revised by	
revised by	LGB
project no	1123



All ideas, designs, arrangements and plans indicated or represented by this drawing are the property of LLB Design, L.L.C., created, evolved and developed for use on and in connection with the specific project. These ideas, designs, arrangements and/or plans shall not be used or disclosed to any person, firm or corporation for any purpose without written permission.

©2019 LLB Design, LLC.